





A

07/10/16 DATE FISHER GROUP, LLC Design Build Renovate		AS BUILT DRAWING	Scale: 1/4" = 1'-0"
APPROVED BY:		APPROVED BY:	APPROVED BY:

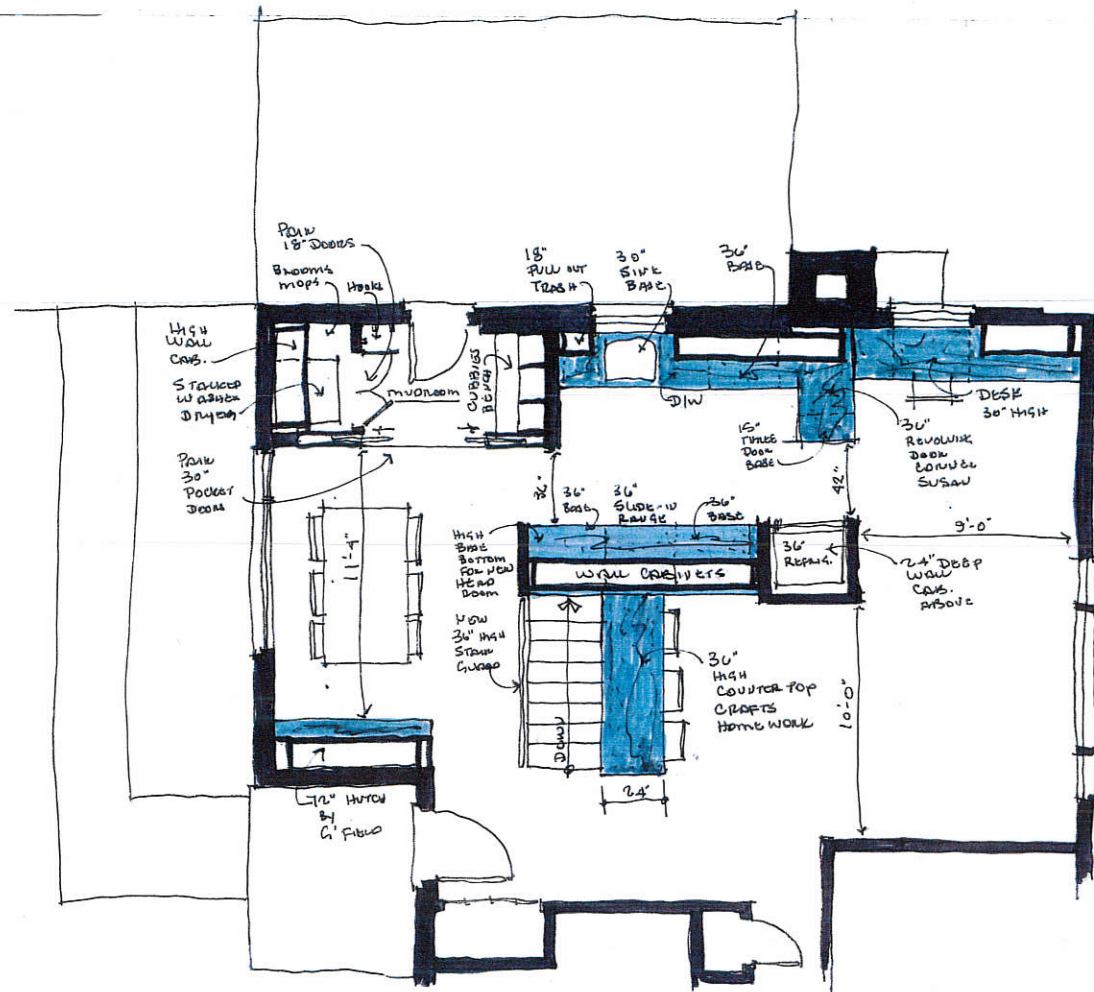

A


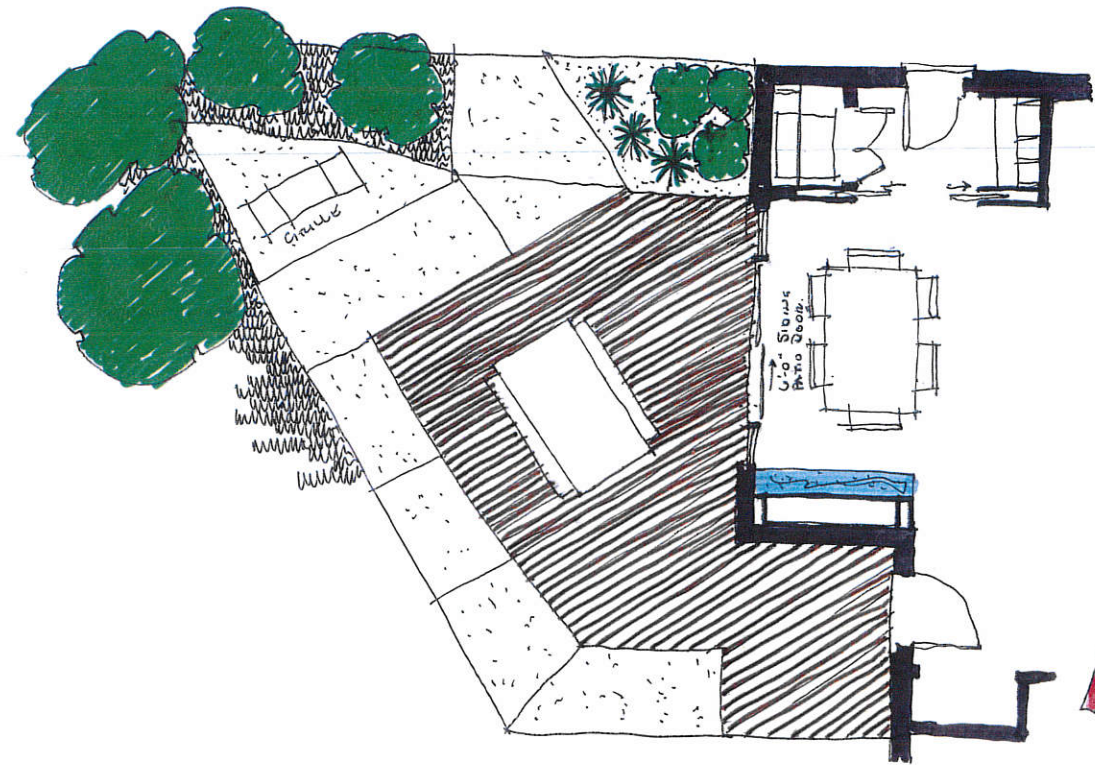


A1
Deck


Deck compatible with each option plan.

07/10/16 DATE FISHER GROUP, LLC Design Build Renovate		AS BUILT DRAWING	Scale: 1/4" = 1'-0"
APPROVED BY:		APPROVED BY:	APPROVED BY:

Concept Plans
4 July 2016

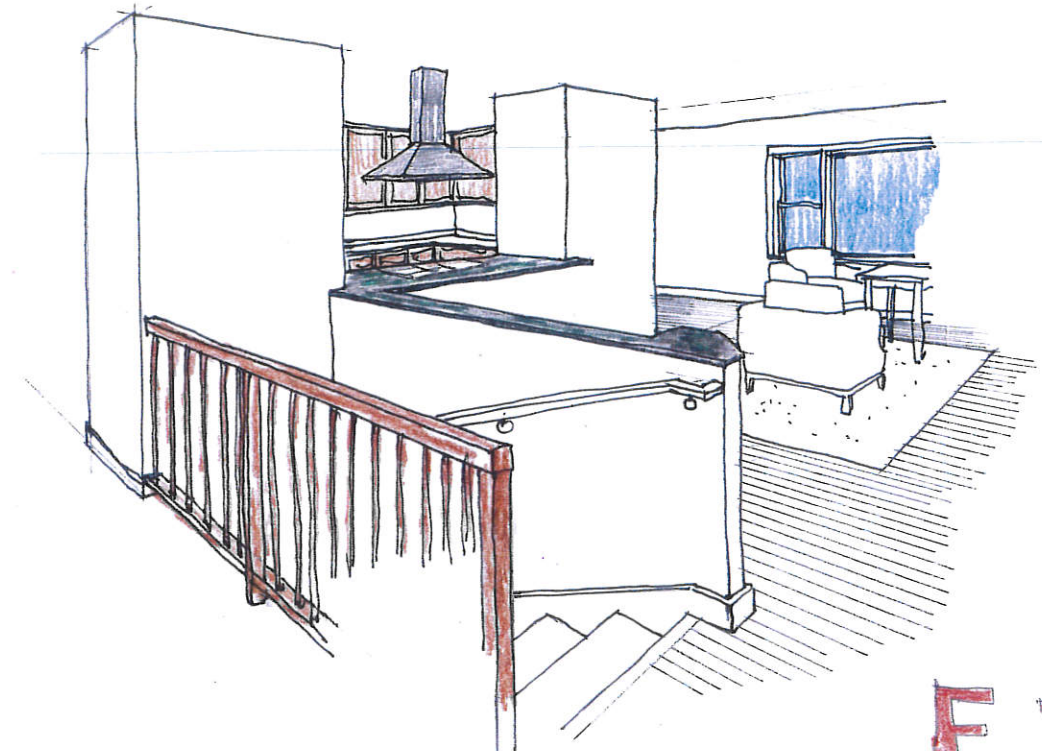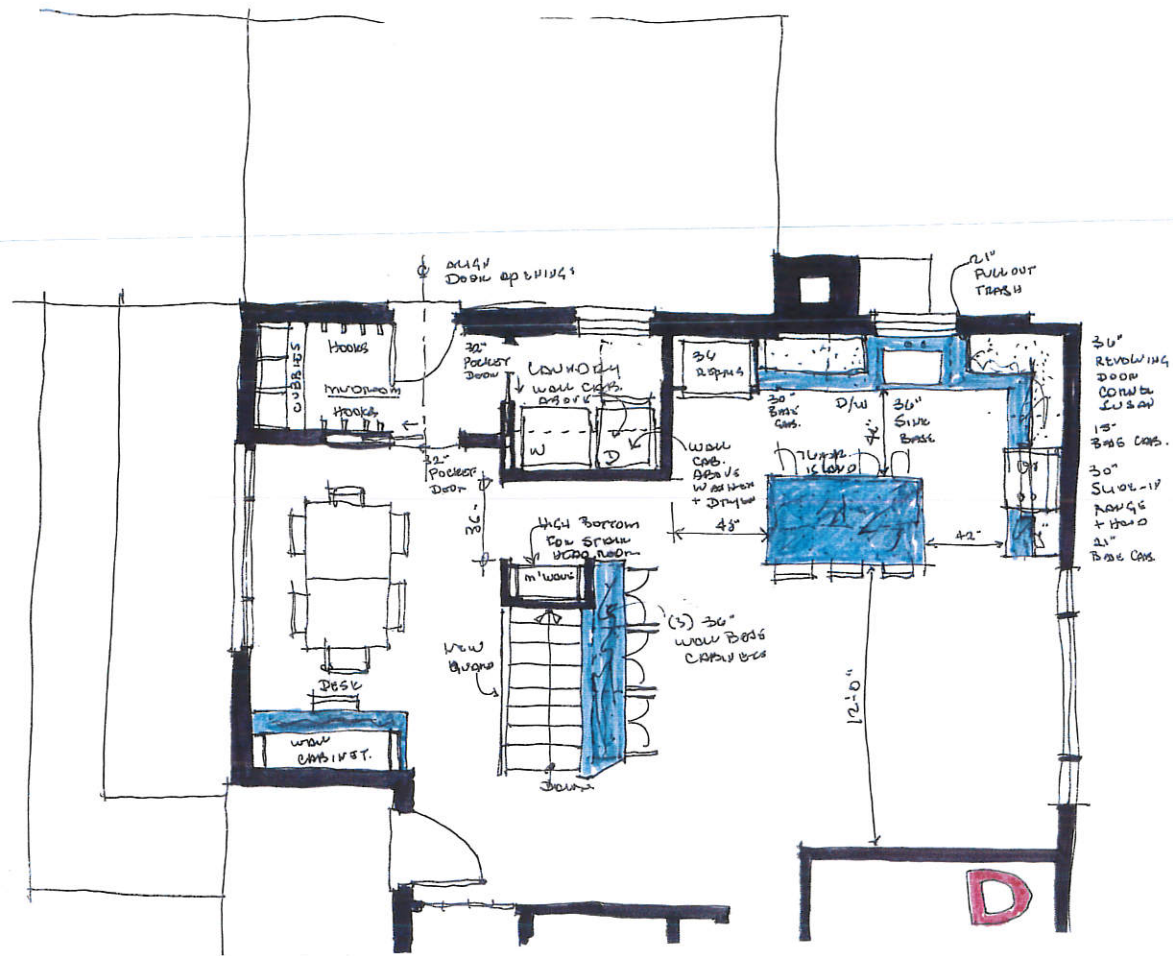

E1

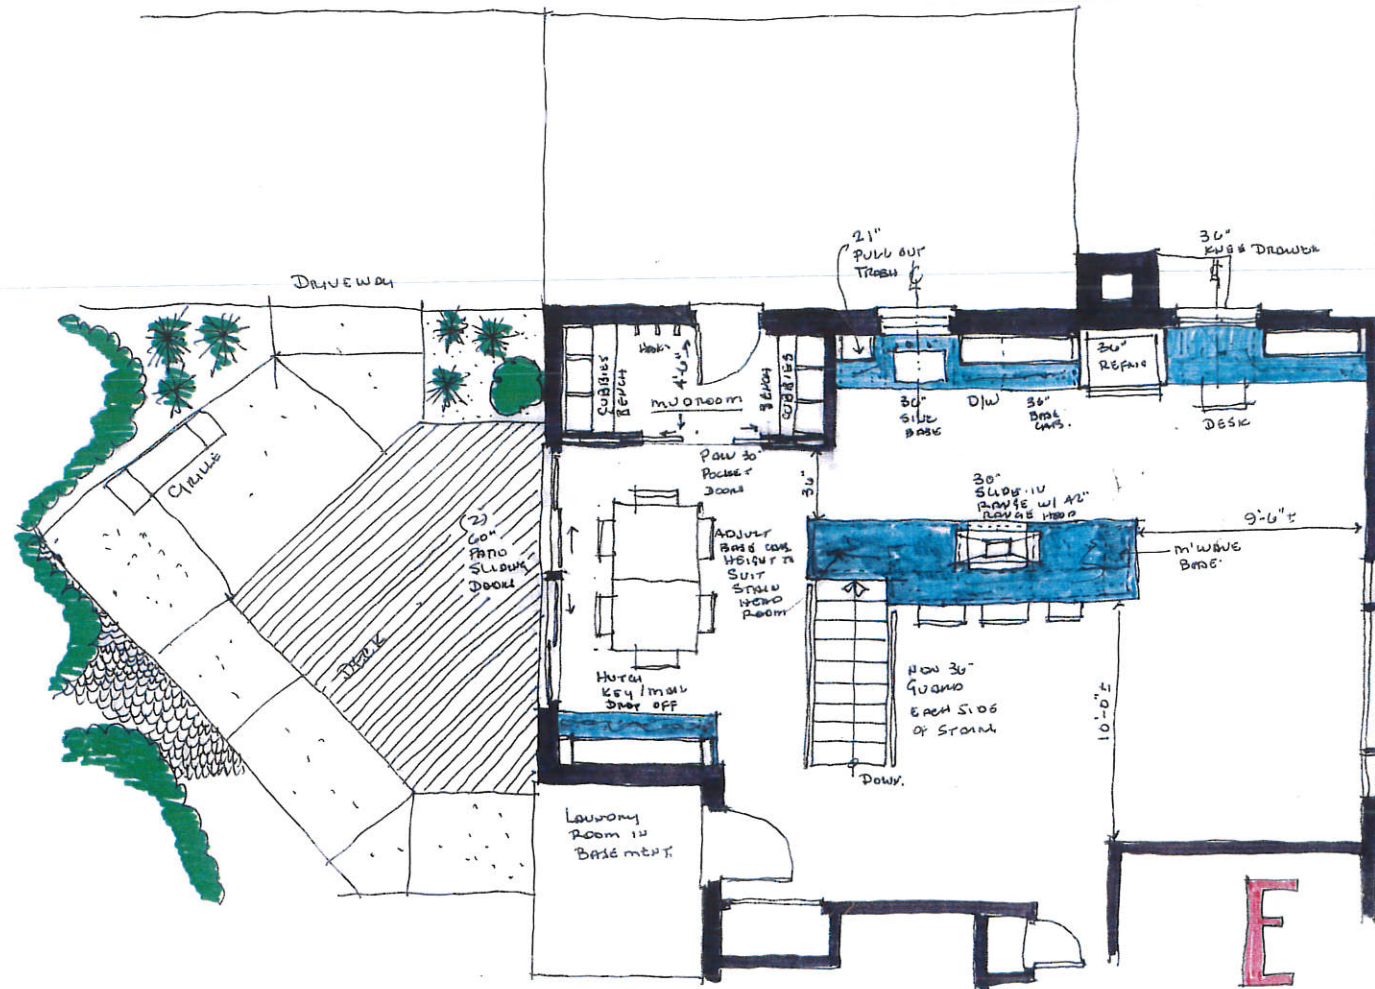

From: Ken Fisher
Sent: Saturday, July 30, 2016 2:09 PM
To: Peggy Fisher; William McGrath; Katie Hageman
Subject: Fwd: Our Project


Sent from my iPhone

Begin forwarded message:

From: "David Brenningmeyer" <[REDACTED]>
Date: July 30, 2016 at 1:46:33 PM EDT
To: "Ken Fisher" <[REDACTED]>
Cc: "Caryn Graham" <[REDACTED]>
Subject: Our Project

Hi Ken,

[REDACTED] and I pored over the various plans again this morning. As I mentioned in my previous email, we're looking to press ahead with something that looks a lot like "C" (with modifications, as discussed below), together with the front deck/patio and push-out of the garage, but without the addition behind the present carport.

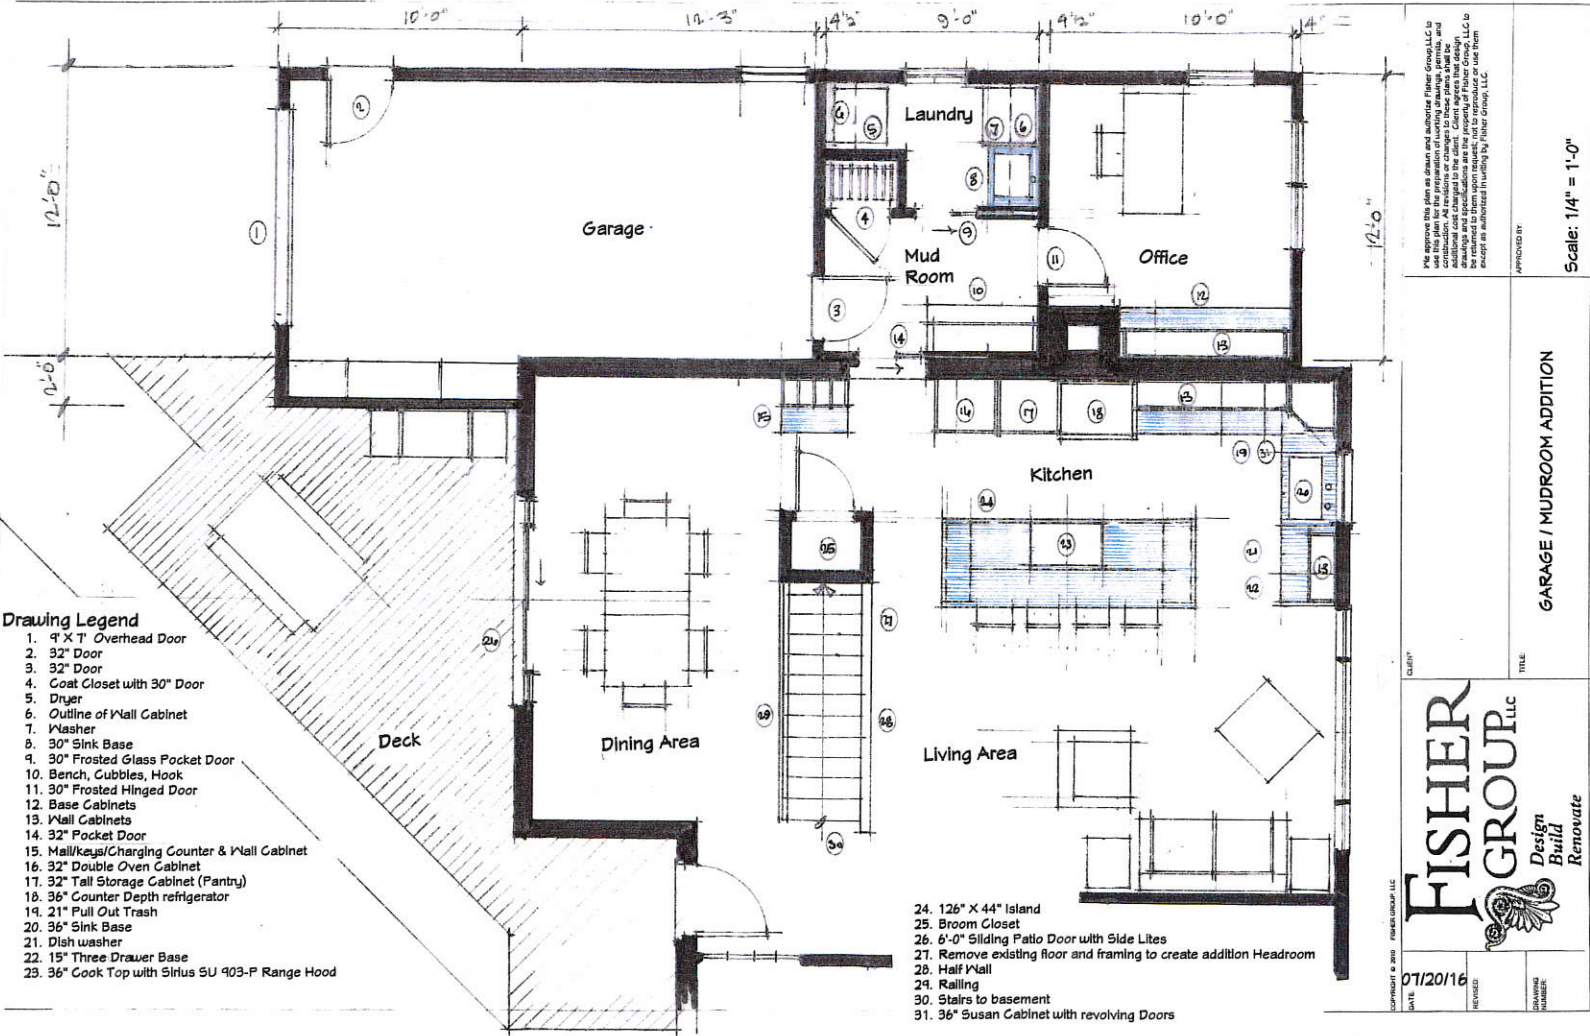

Concept "C" Plan Development
20 July 2016

